

Restructuration du parking des Violettes

Etude de Circulation

Plan de circulation Parking +/-0

Page 1

Plan de circulation Parking -1

Page 2

Plan de circulation Parking -2

Page 3

Plan de circulation Parking -3 V1

Page 4

Plan de circulation Parking -3 V2

Page 5

 BUREAU 21




BESTENHEIDER & FILS

conception - construction
vente - administration


CH-3963 Crans-Montana
Tél. +4127-481.21.21 - Fax +4127-480.21.21

e-mail: info@bureau21.ch
<http://www.bureau21.ch/>

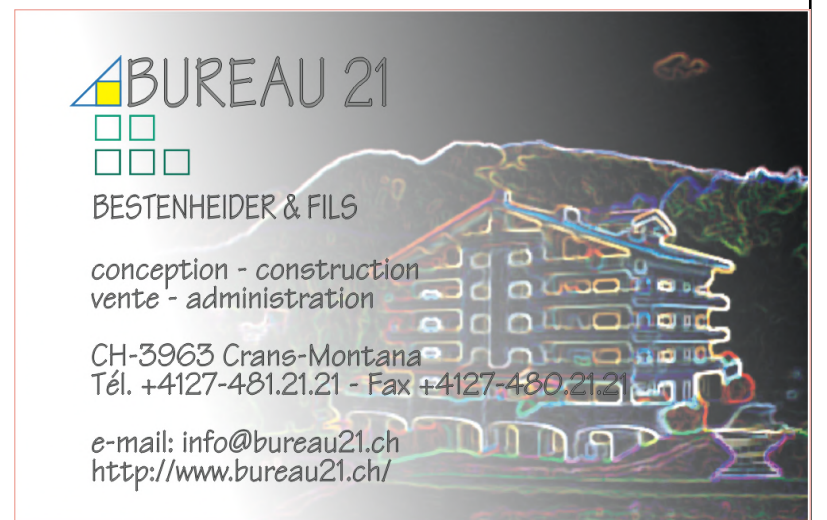

PARKING DES VIOLETTES, Etude de Circulation

page 1

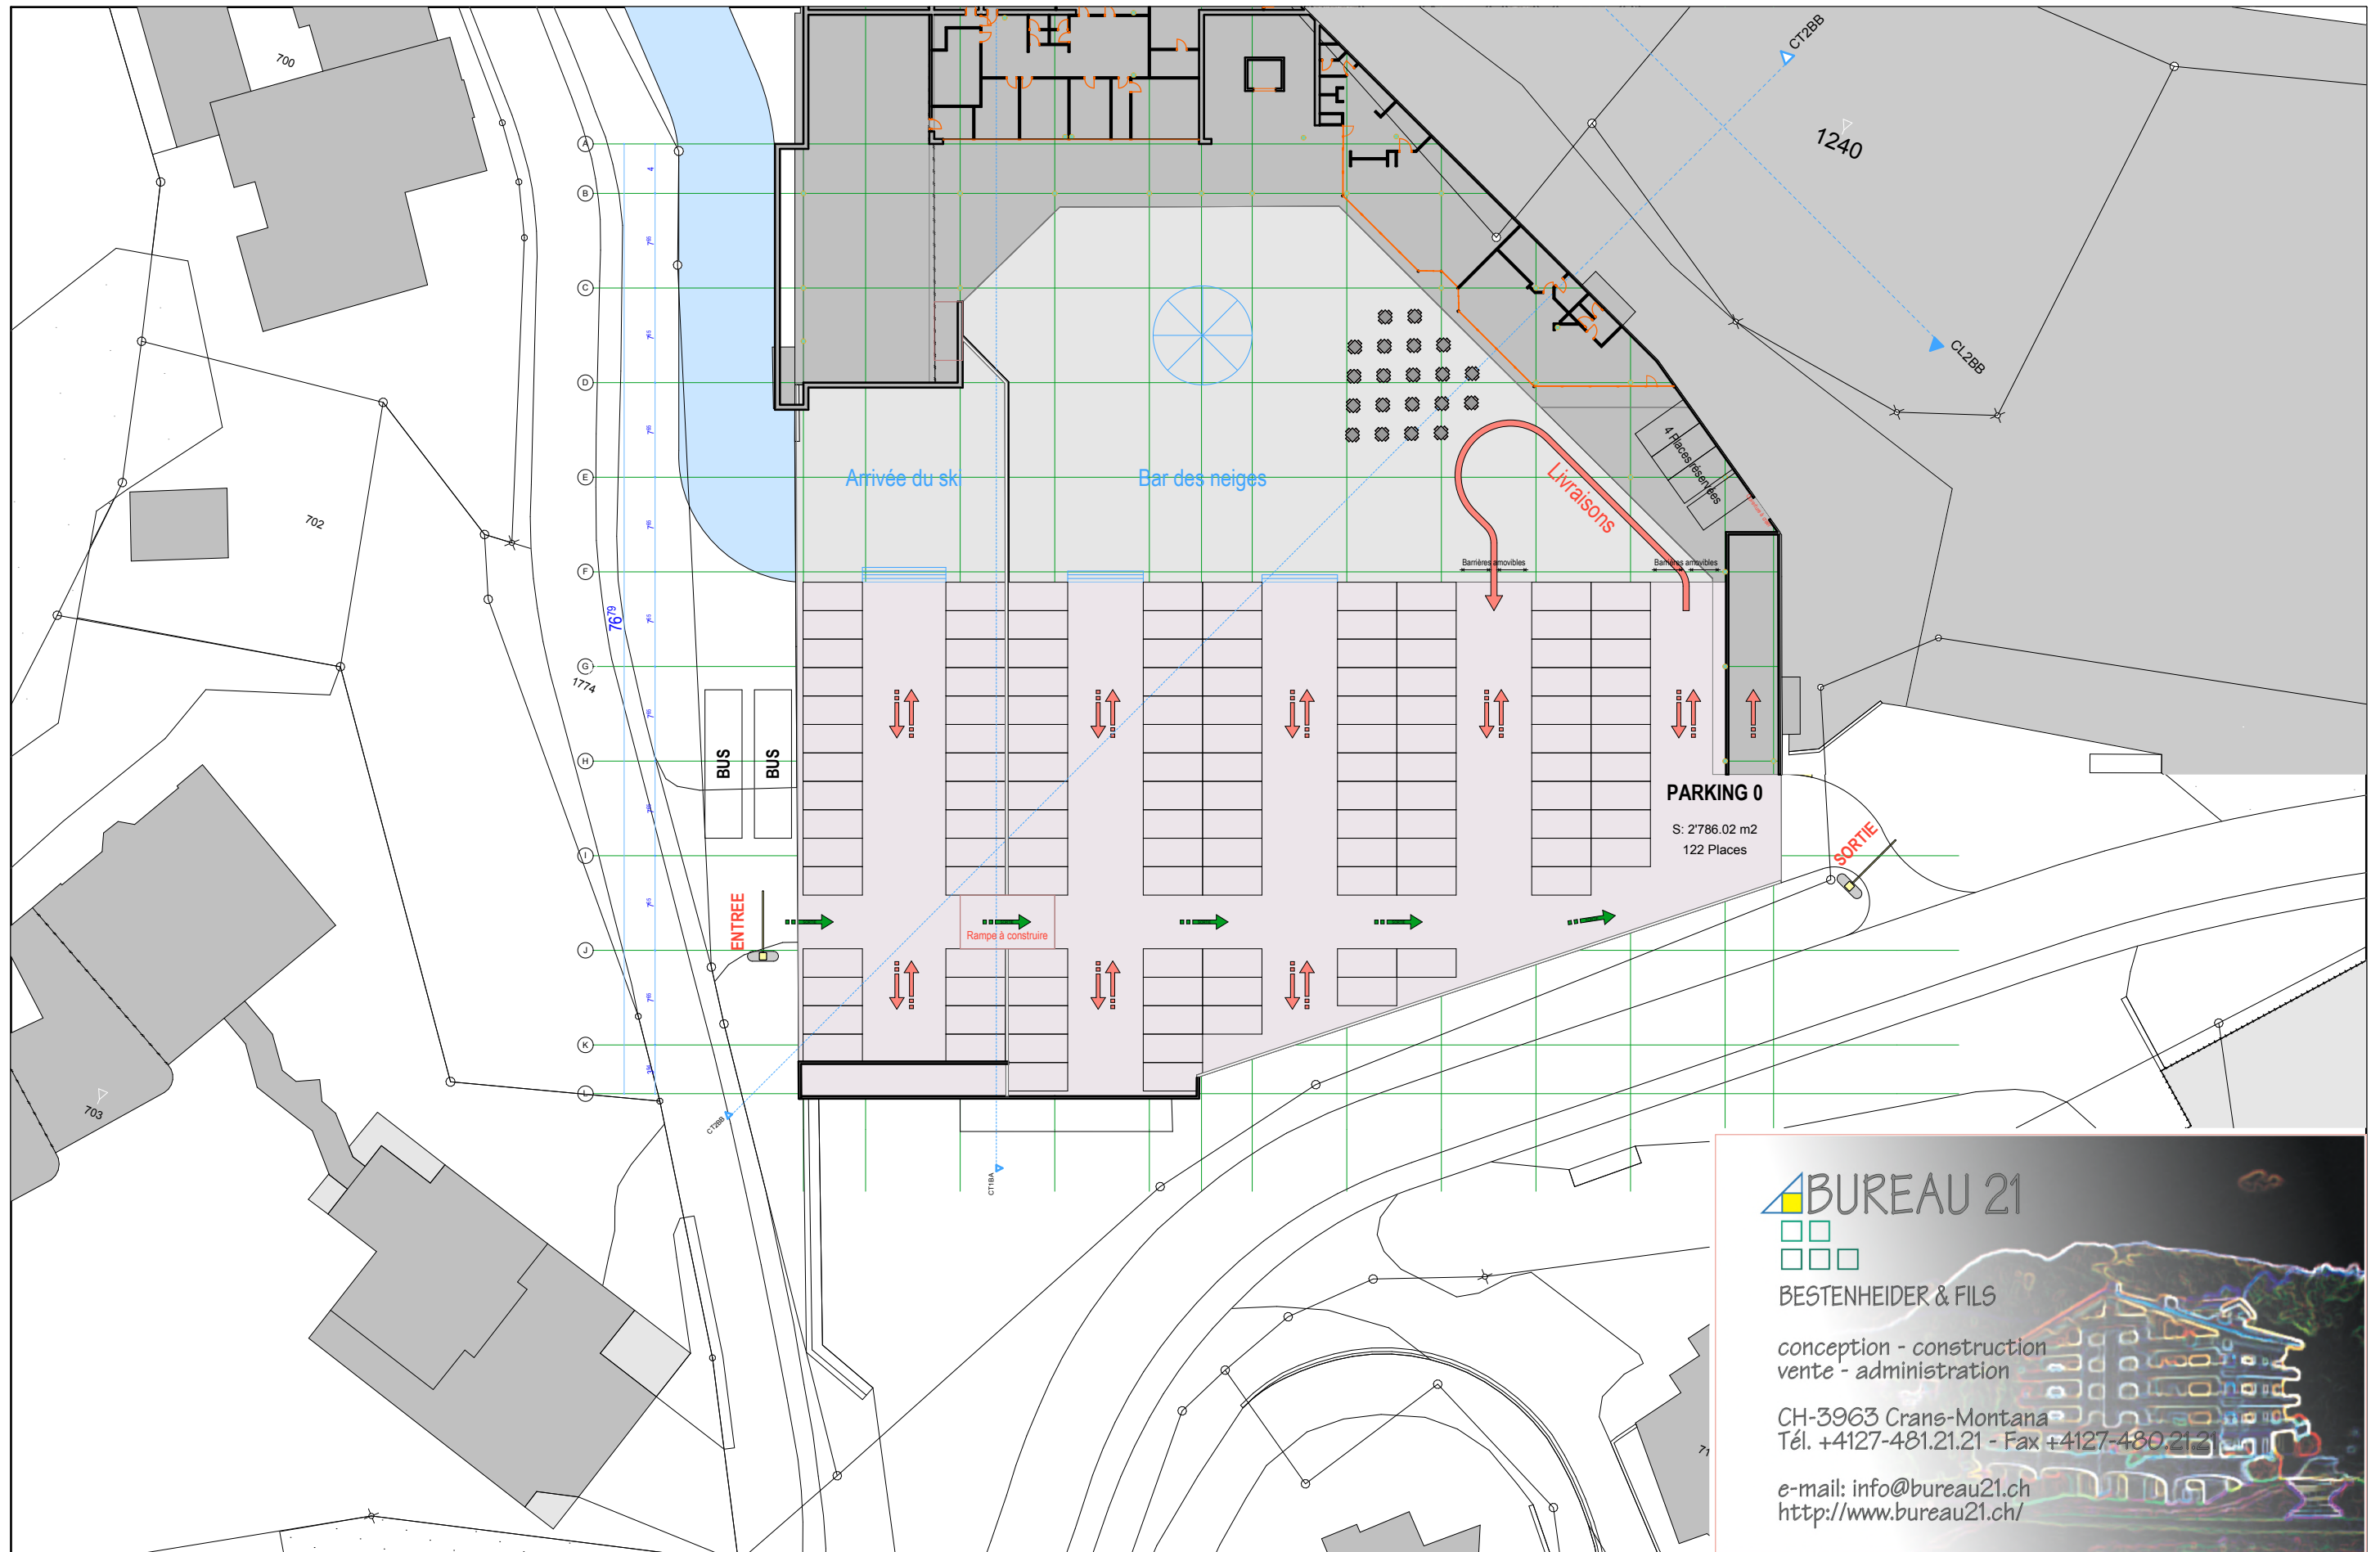

BUREAU 21





BESTENHEIDER & FILS

conception - construction
vente - administration

CH-3963 Crans-Montana
Tél. +4127-481.21.21 - Fax +4127-480.21.21

e-mail: info@bureau21.ch
<http://www.bureau21.ch/>

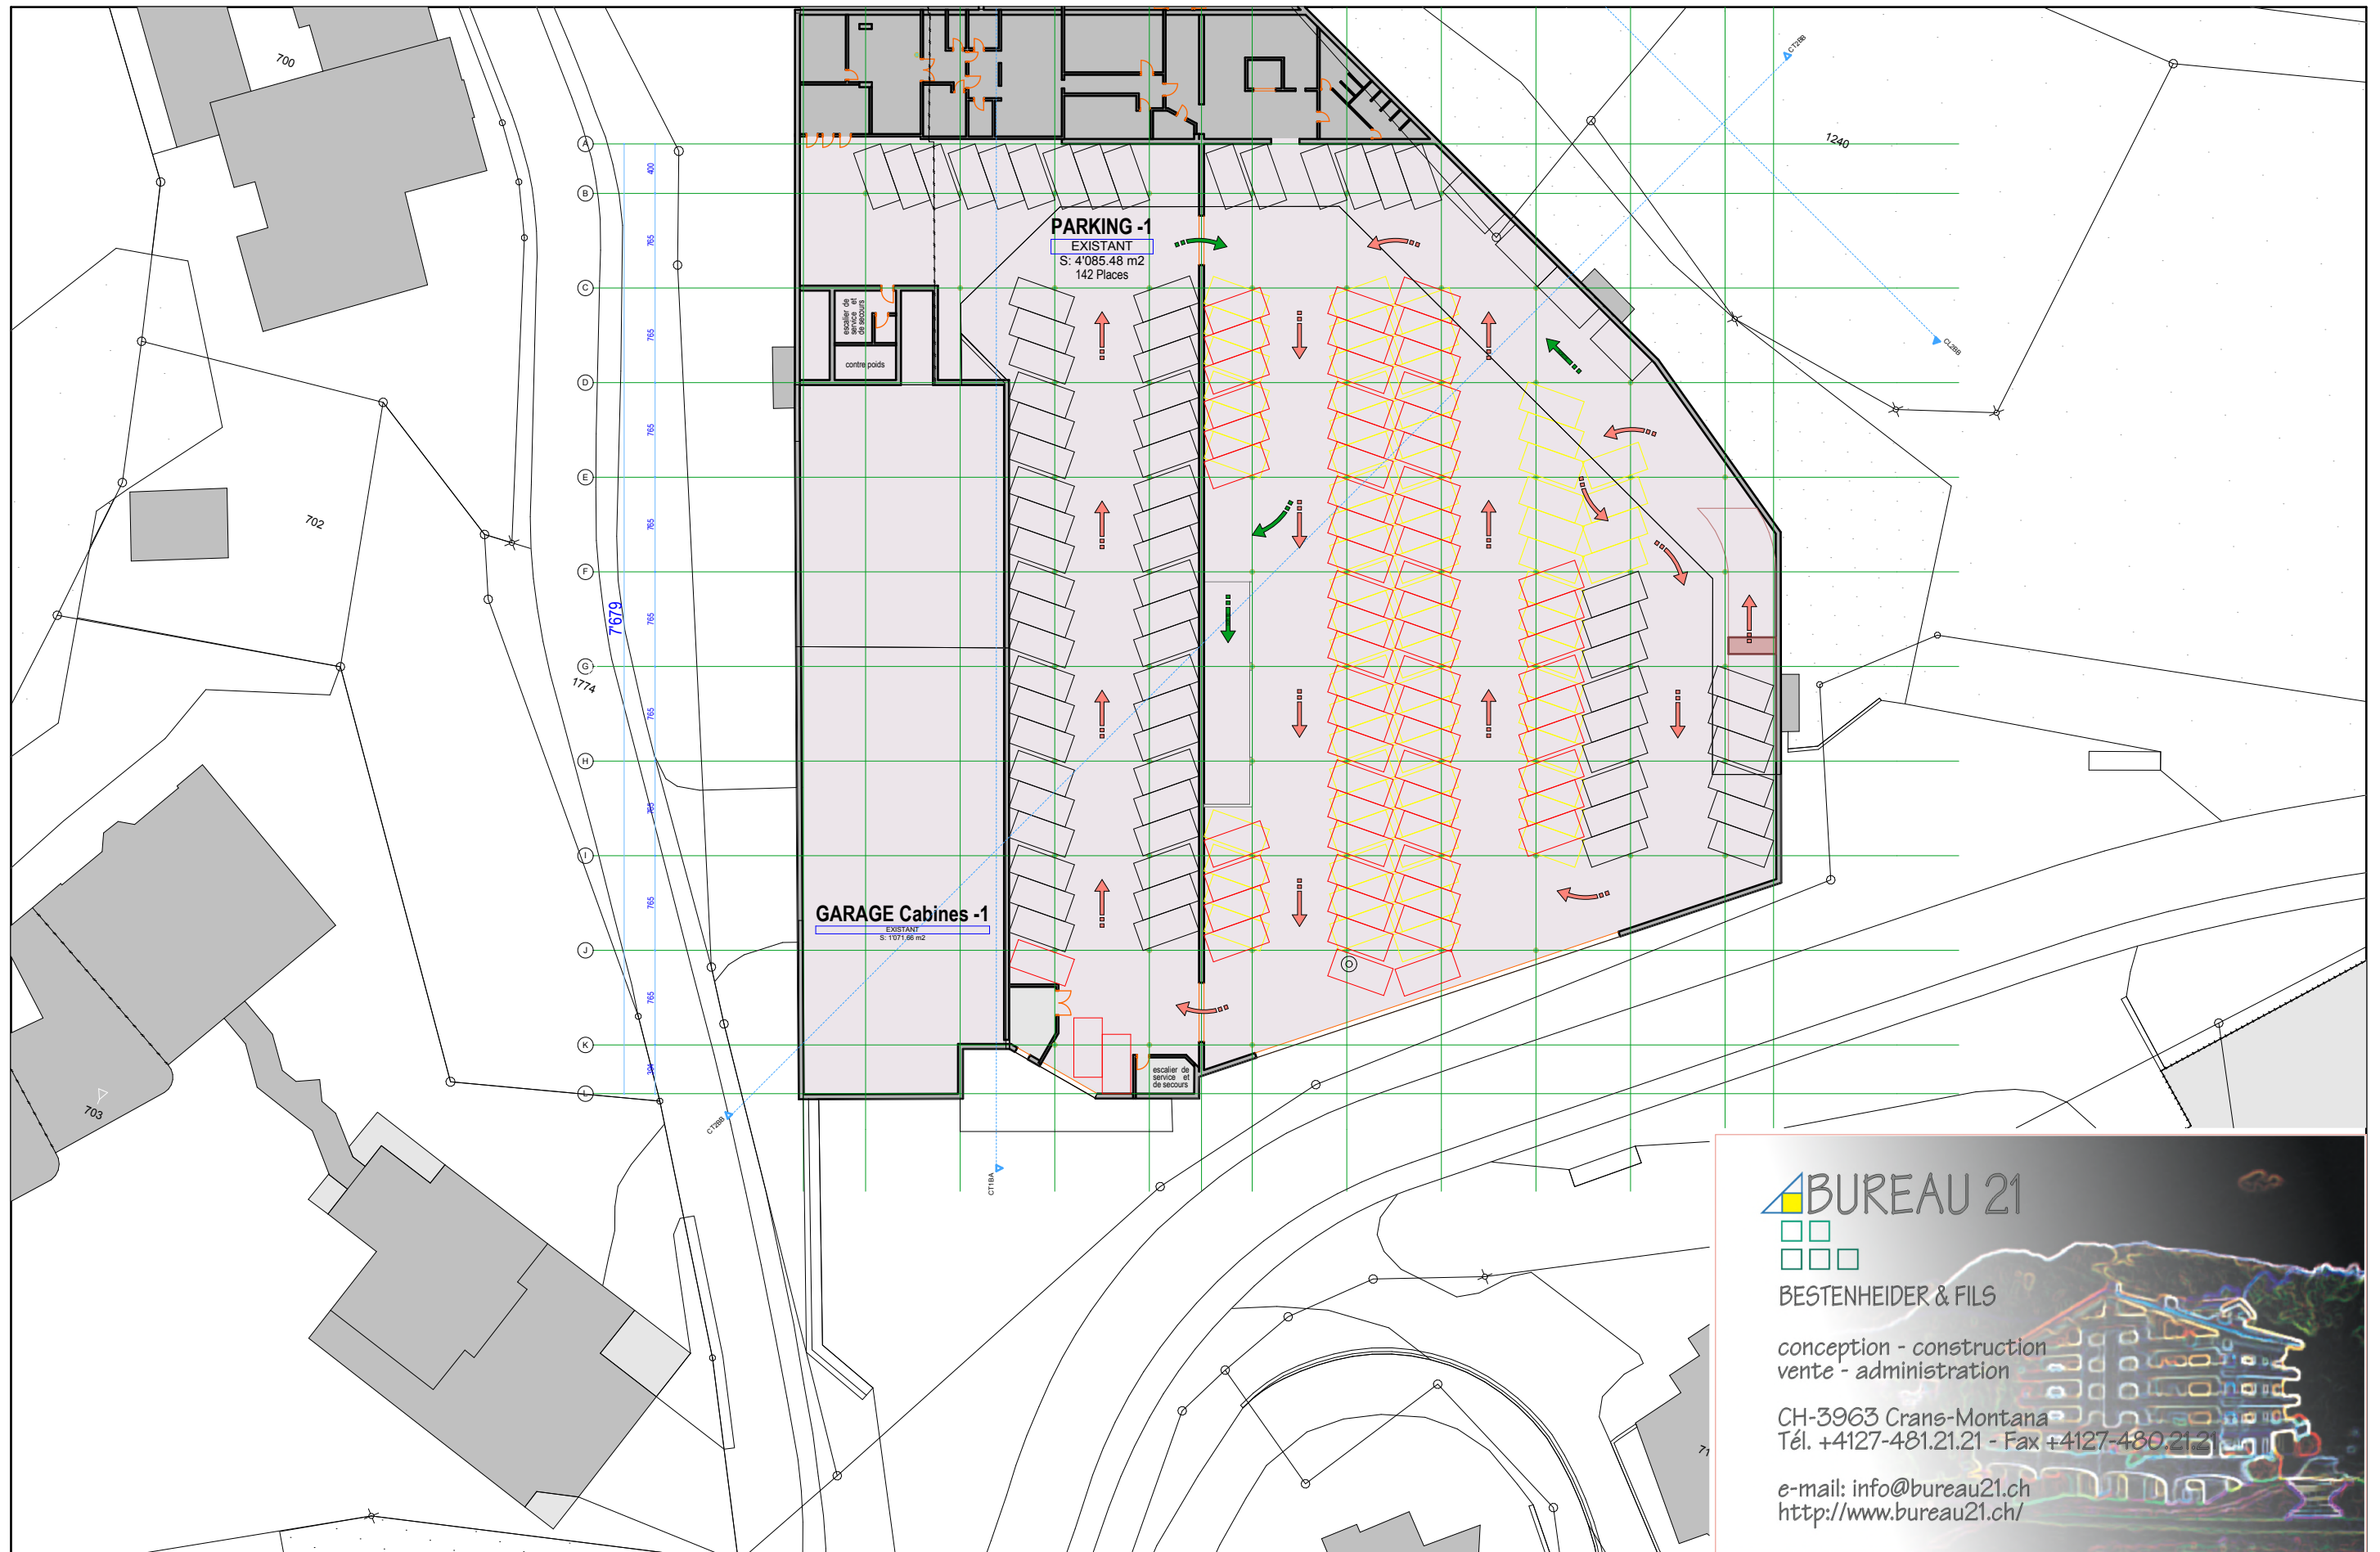

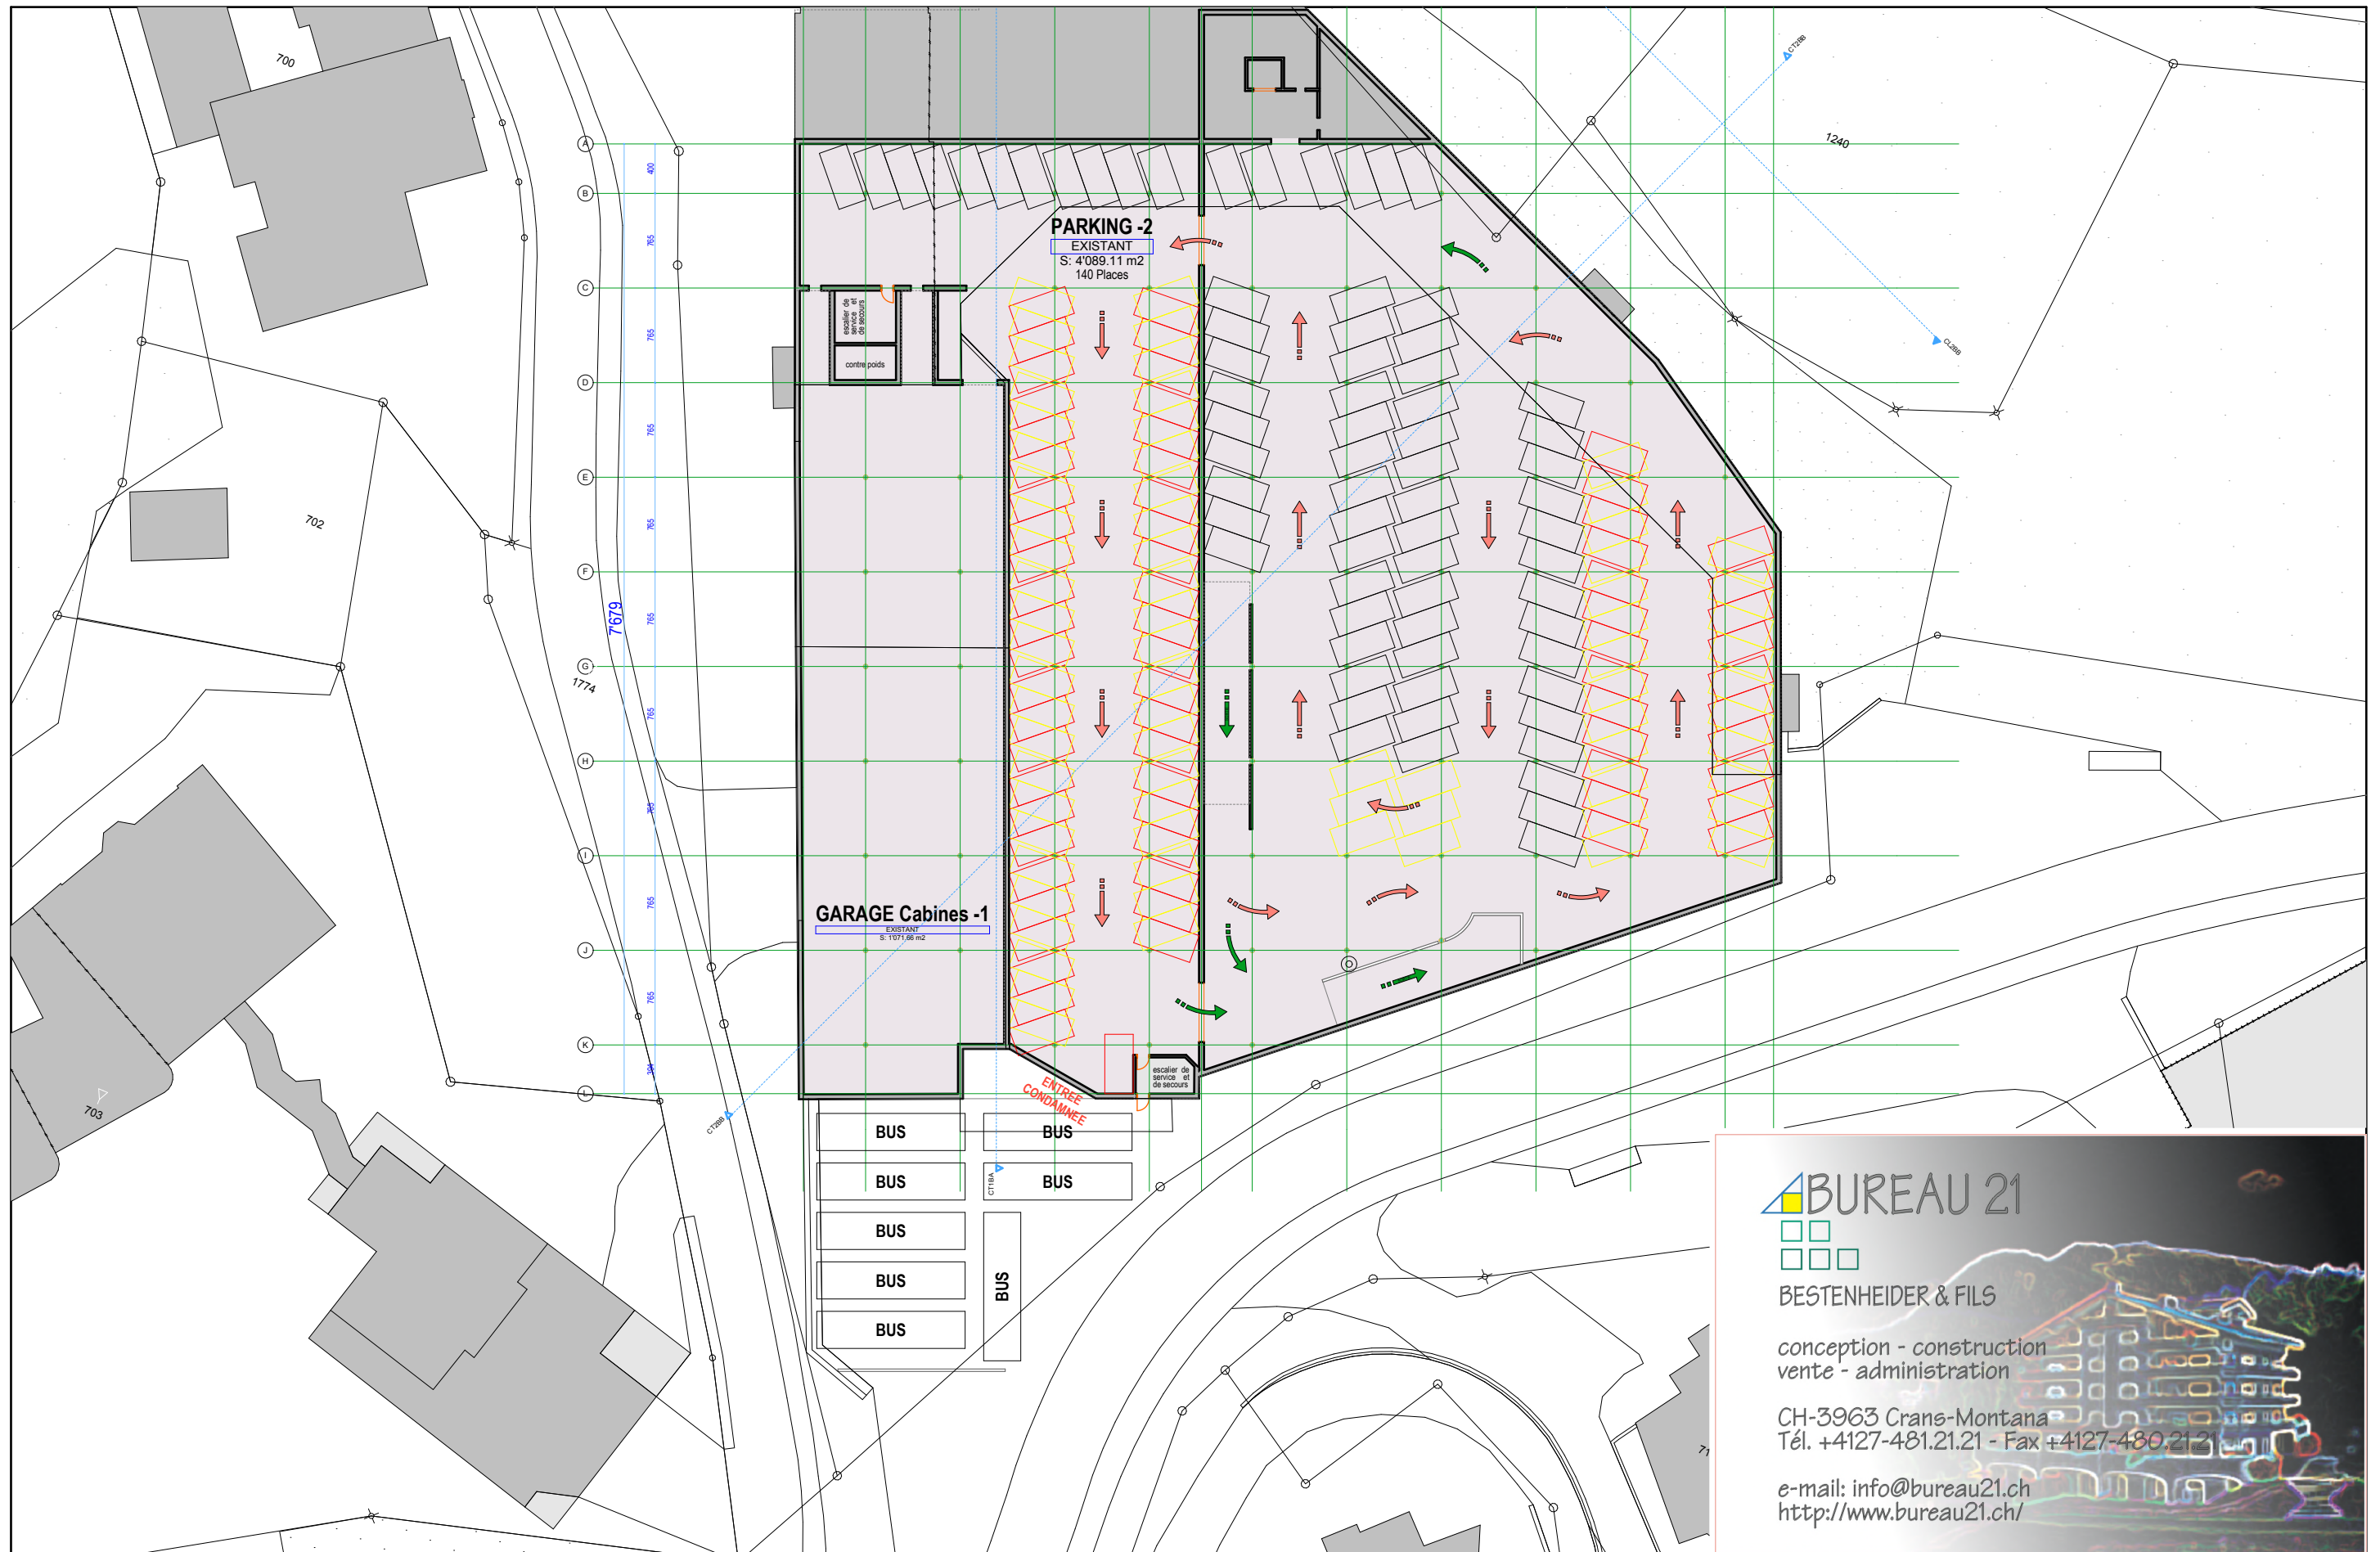

BUREAU 21




BESTENHEIDER & FILS

conception - construction
vente - administration

CH-3963 Crans-Montana
Tél. +4127-481.21.21 - Fax +4127-480.21.21

e-mail: info@bureau21.ch
<http://www.bureau21.ch/>

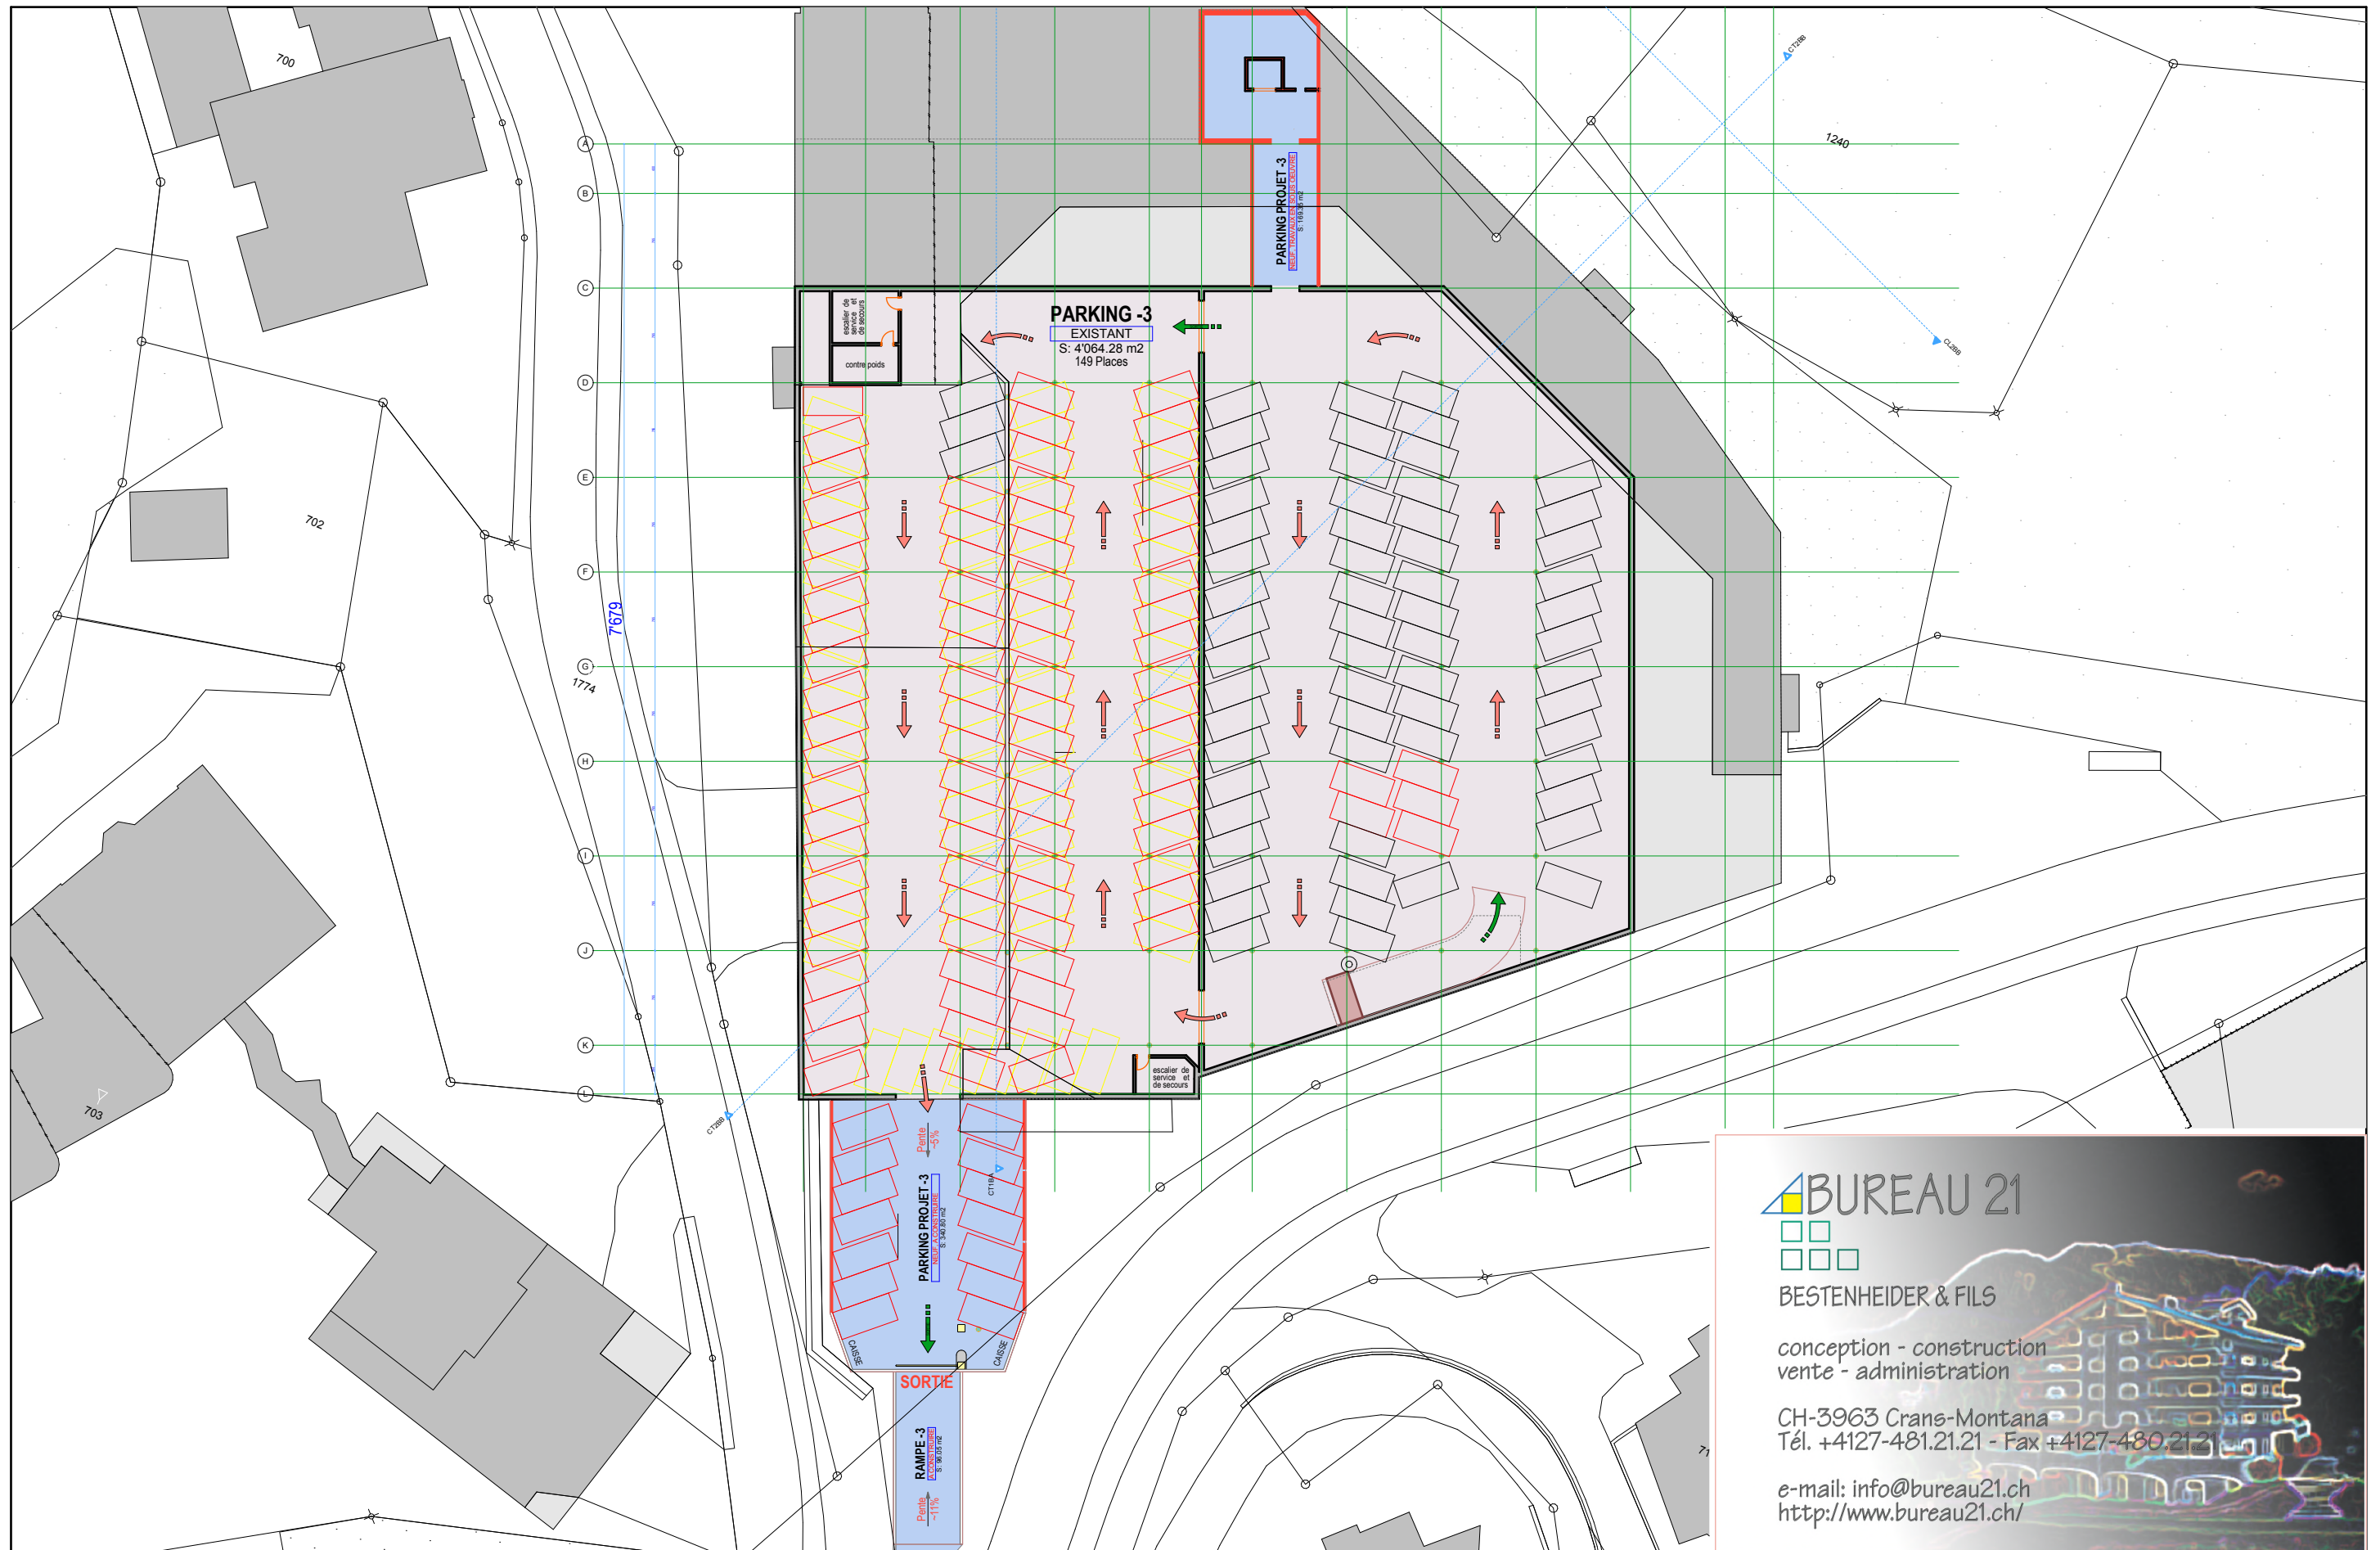


BESTENHEIDER & FILS

conception - construction
vente - administration

CH-3963 Crans-Montana
Tél. +4127-481.21.21 - Fax +4127-480.21.21

e-mail: info@bureau21.ch
<http://www.bureau21.ch/>

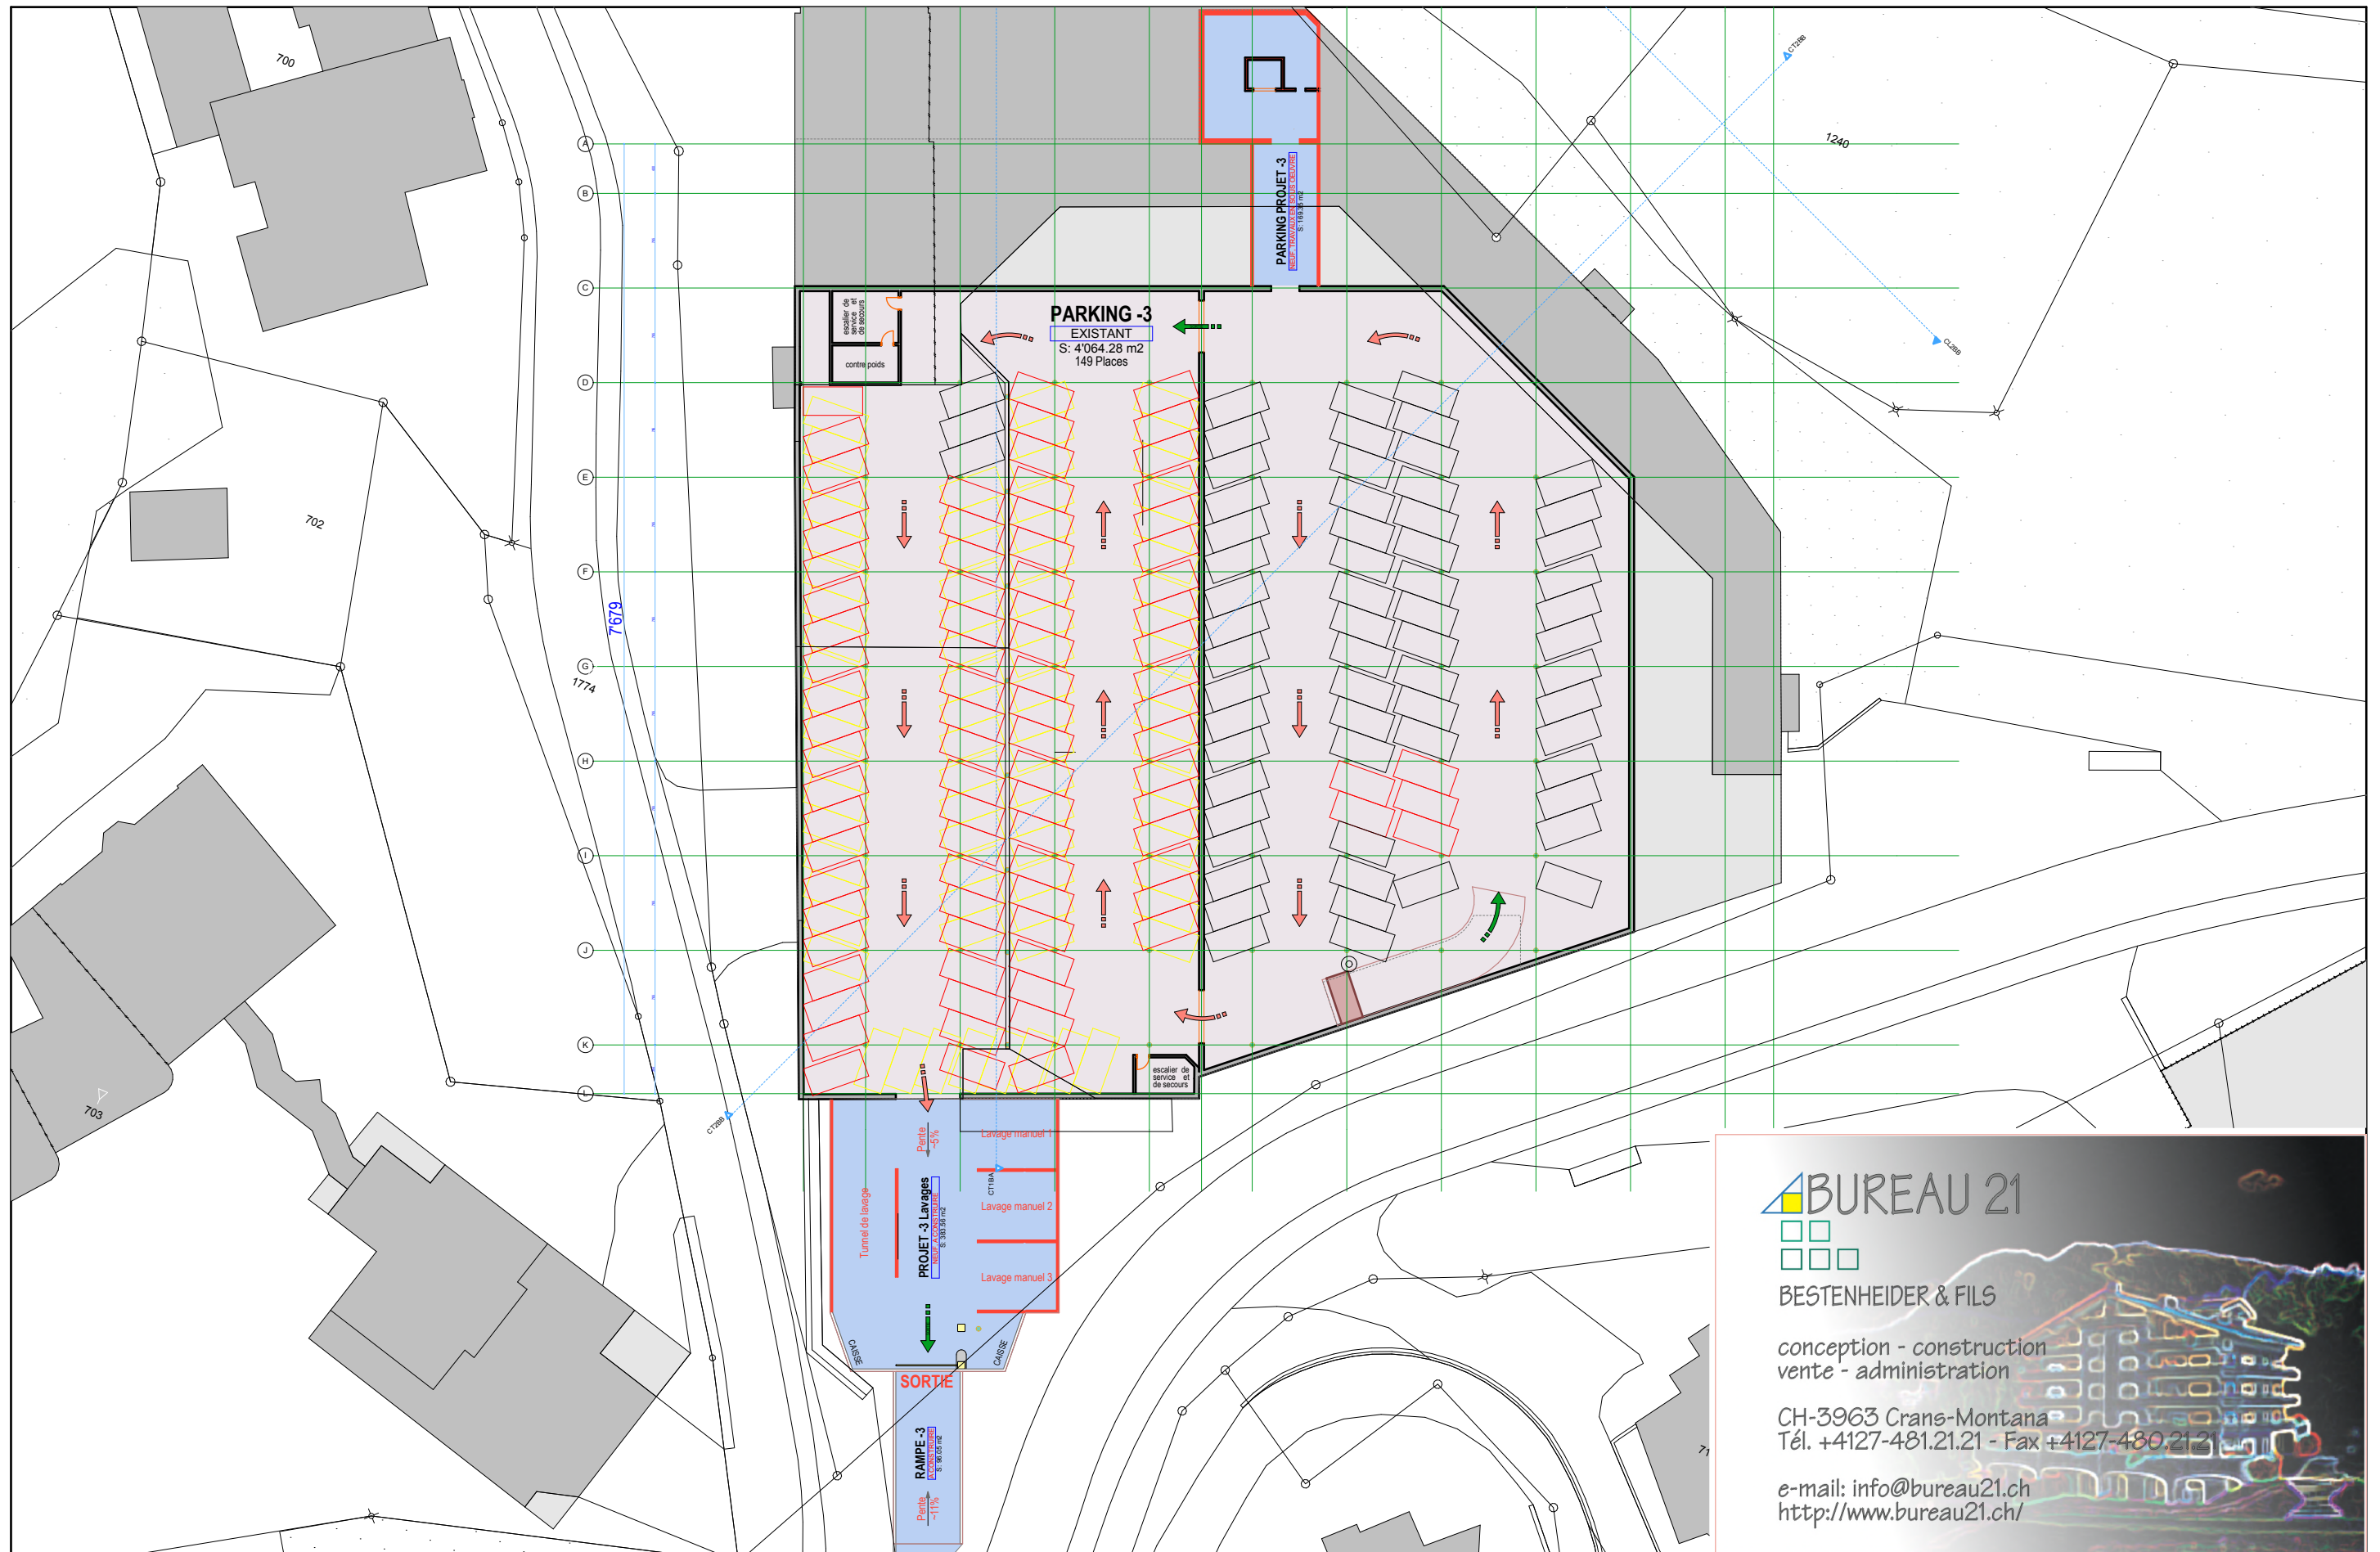

BESTENHEIDER & FILS

conception - construction
vente - administration

CH-3963 Crans-Montana
Tél. +4127-481.21.21 - Fax +4127-480.21.21

e-mail: info@bureau21.ch
<http://www.bureau21.ch/>